


# 300 WEST SUMMIT AVENUE - SECOND LEVEL LEASING PLAN

Charlotte, NC - RJa Project #1593 - 06.27.17 - Scale = 1/16" = 1'-0"



**ROBERT JOHNSON**  
architects

1808 West Morehead St.  
Charlotte, NC 28208  
T 704 / 342.1058  
F 704 / 342.3043  
E info@rjarchitects.com

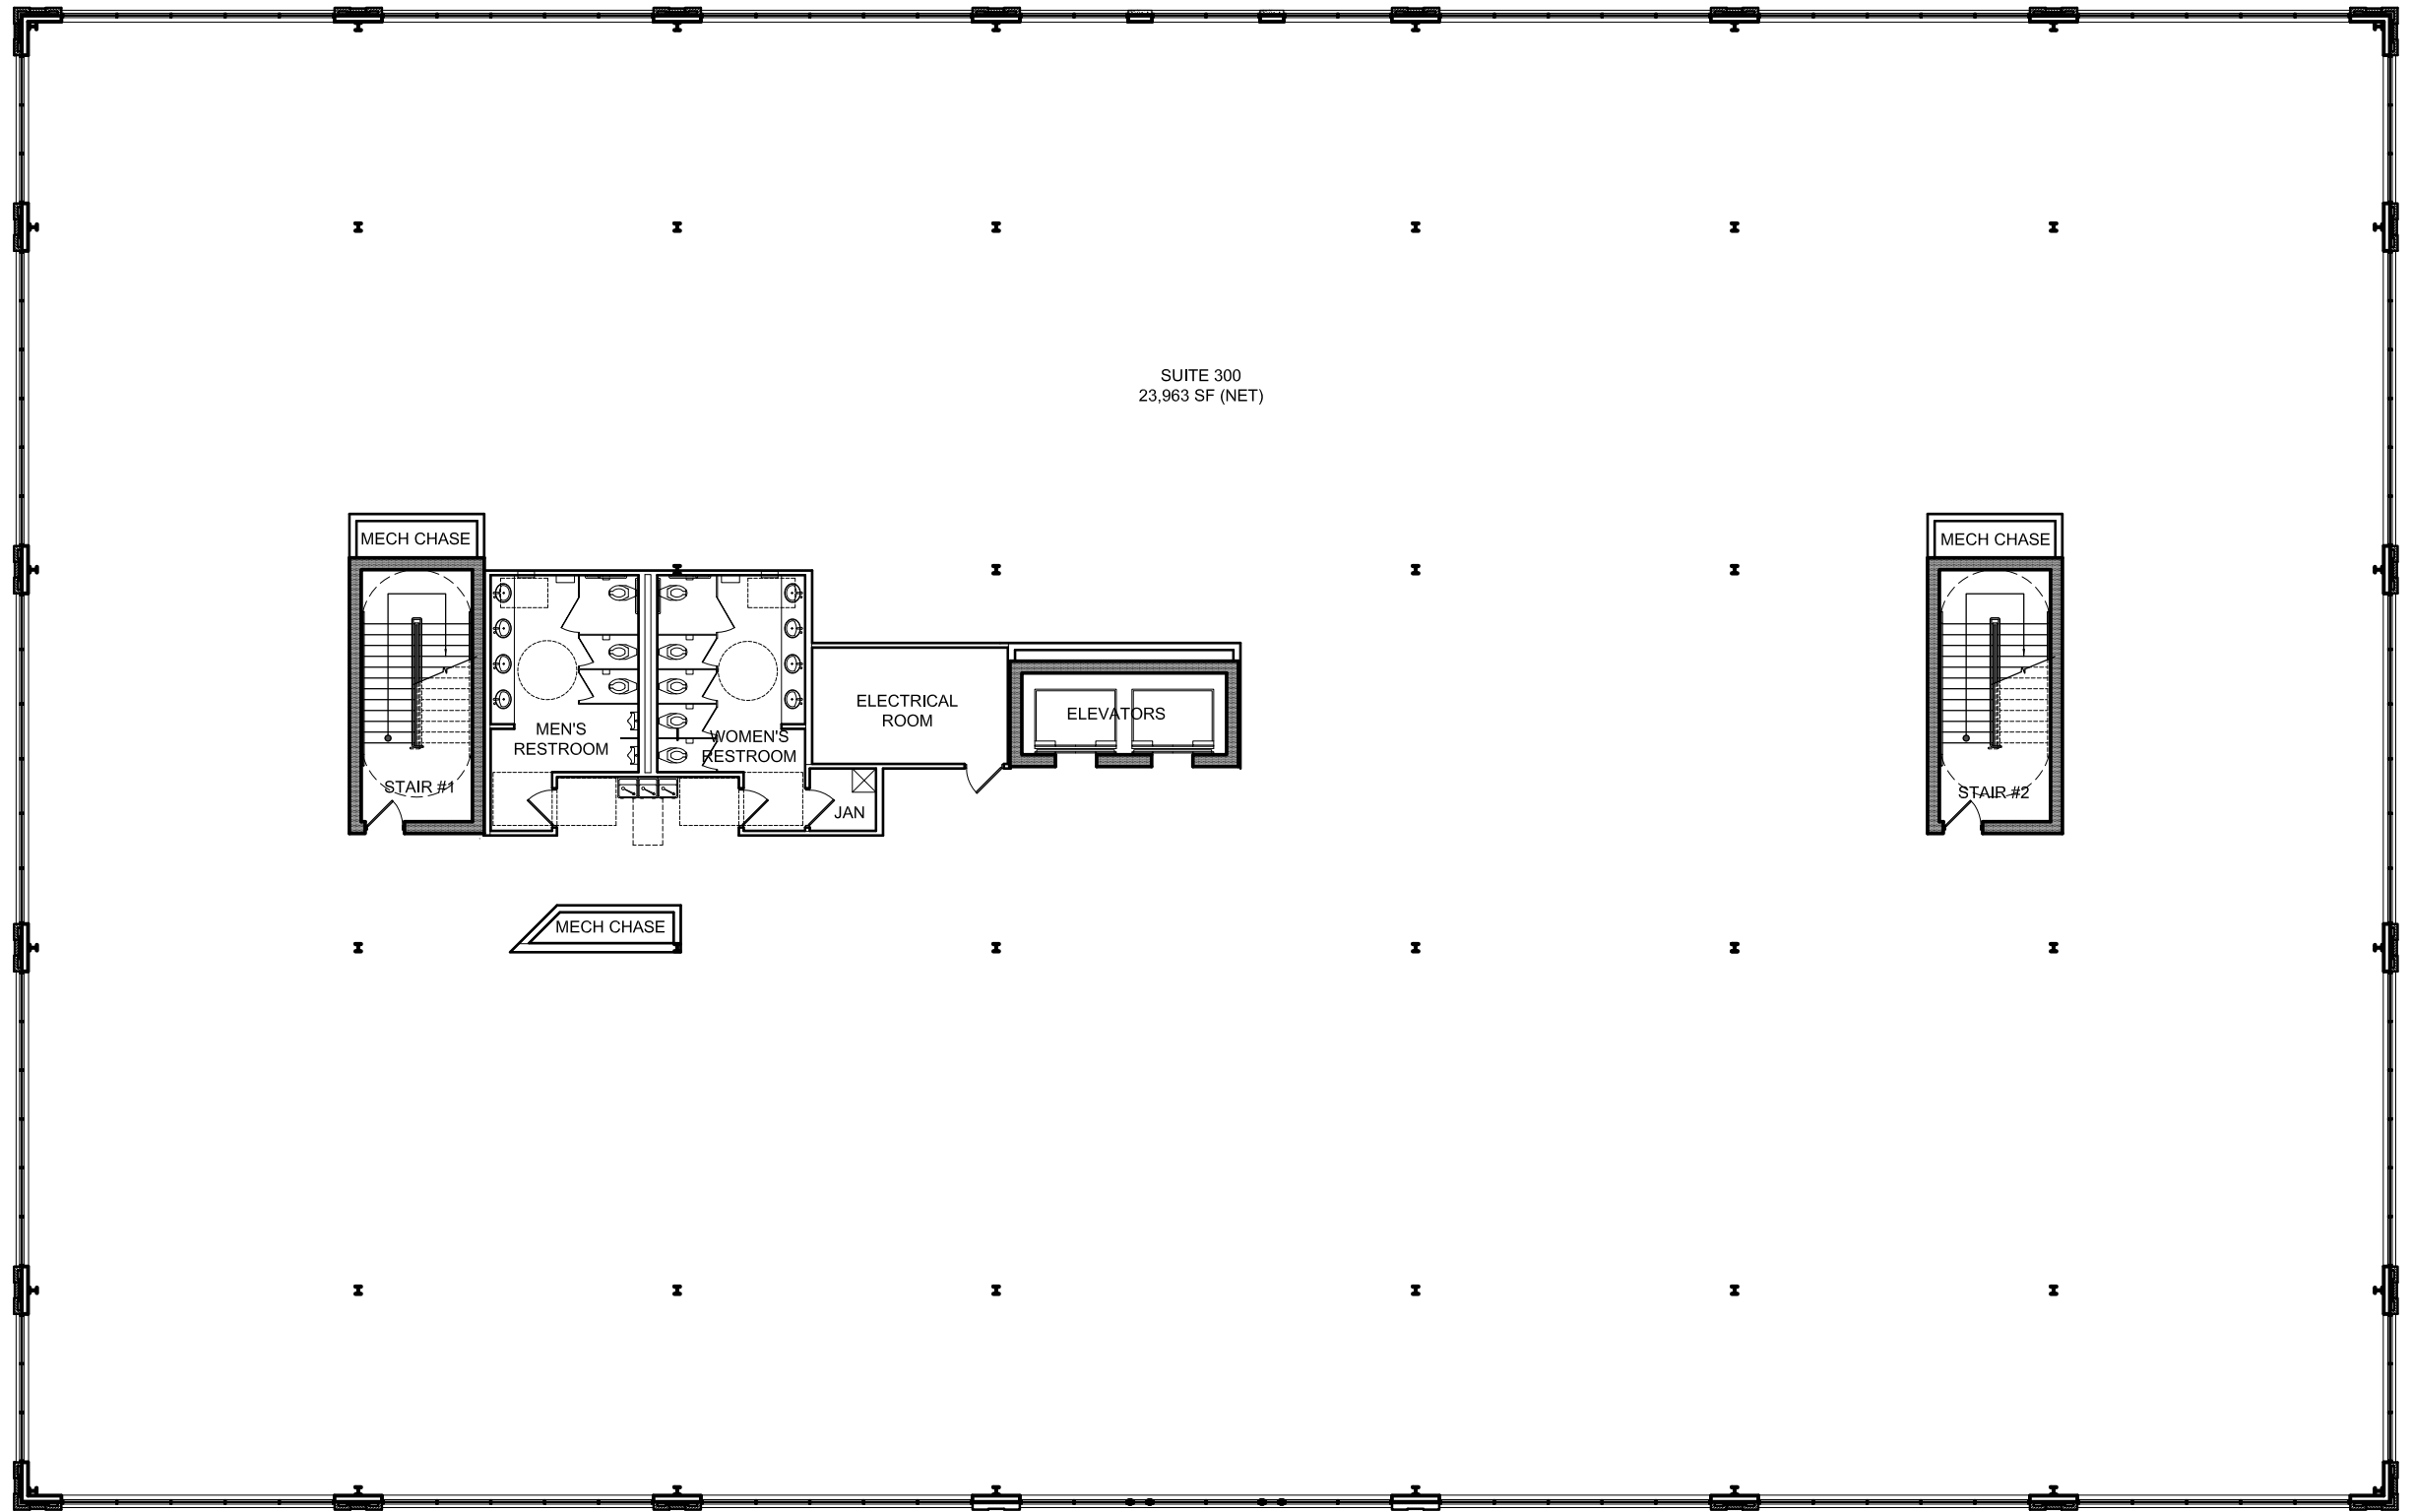

# 300 WEST SUMMIT AVENUE - THIRD LEVEL LEASING PLAN

Charlotte, NC - RJa Project #1593 - 06.27.17 - Scale = 1/16" = 1'-0"



**ROBERT JOHNSON**  
architects

1808 West Morehead St.  
Charlotte, NC 28208  
T 704 / 342.1058  
F 704 / 342.3043  
E info@rjarchitects.com